
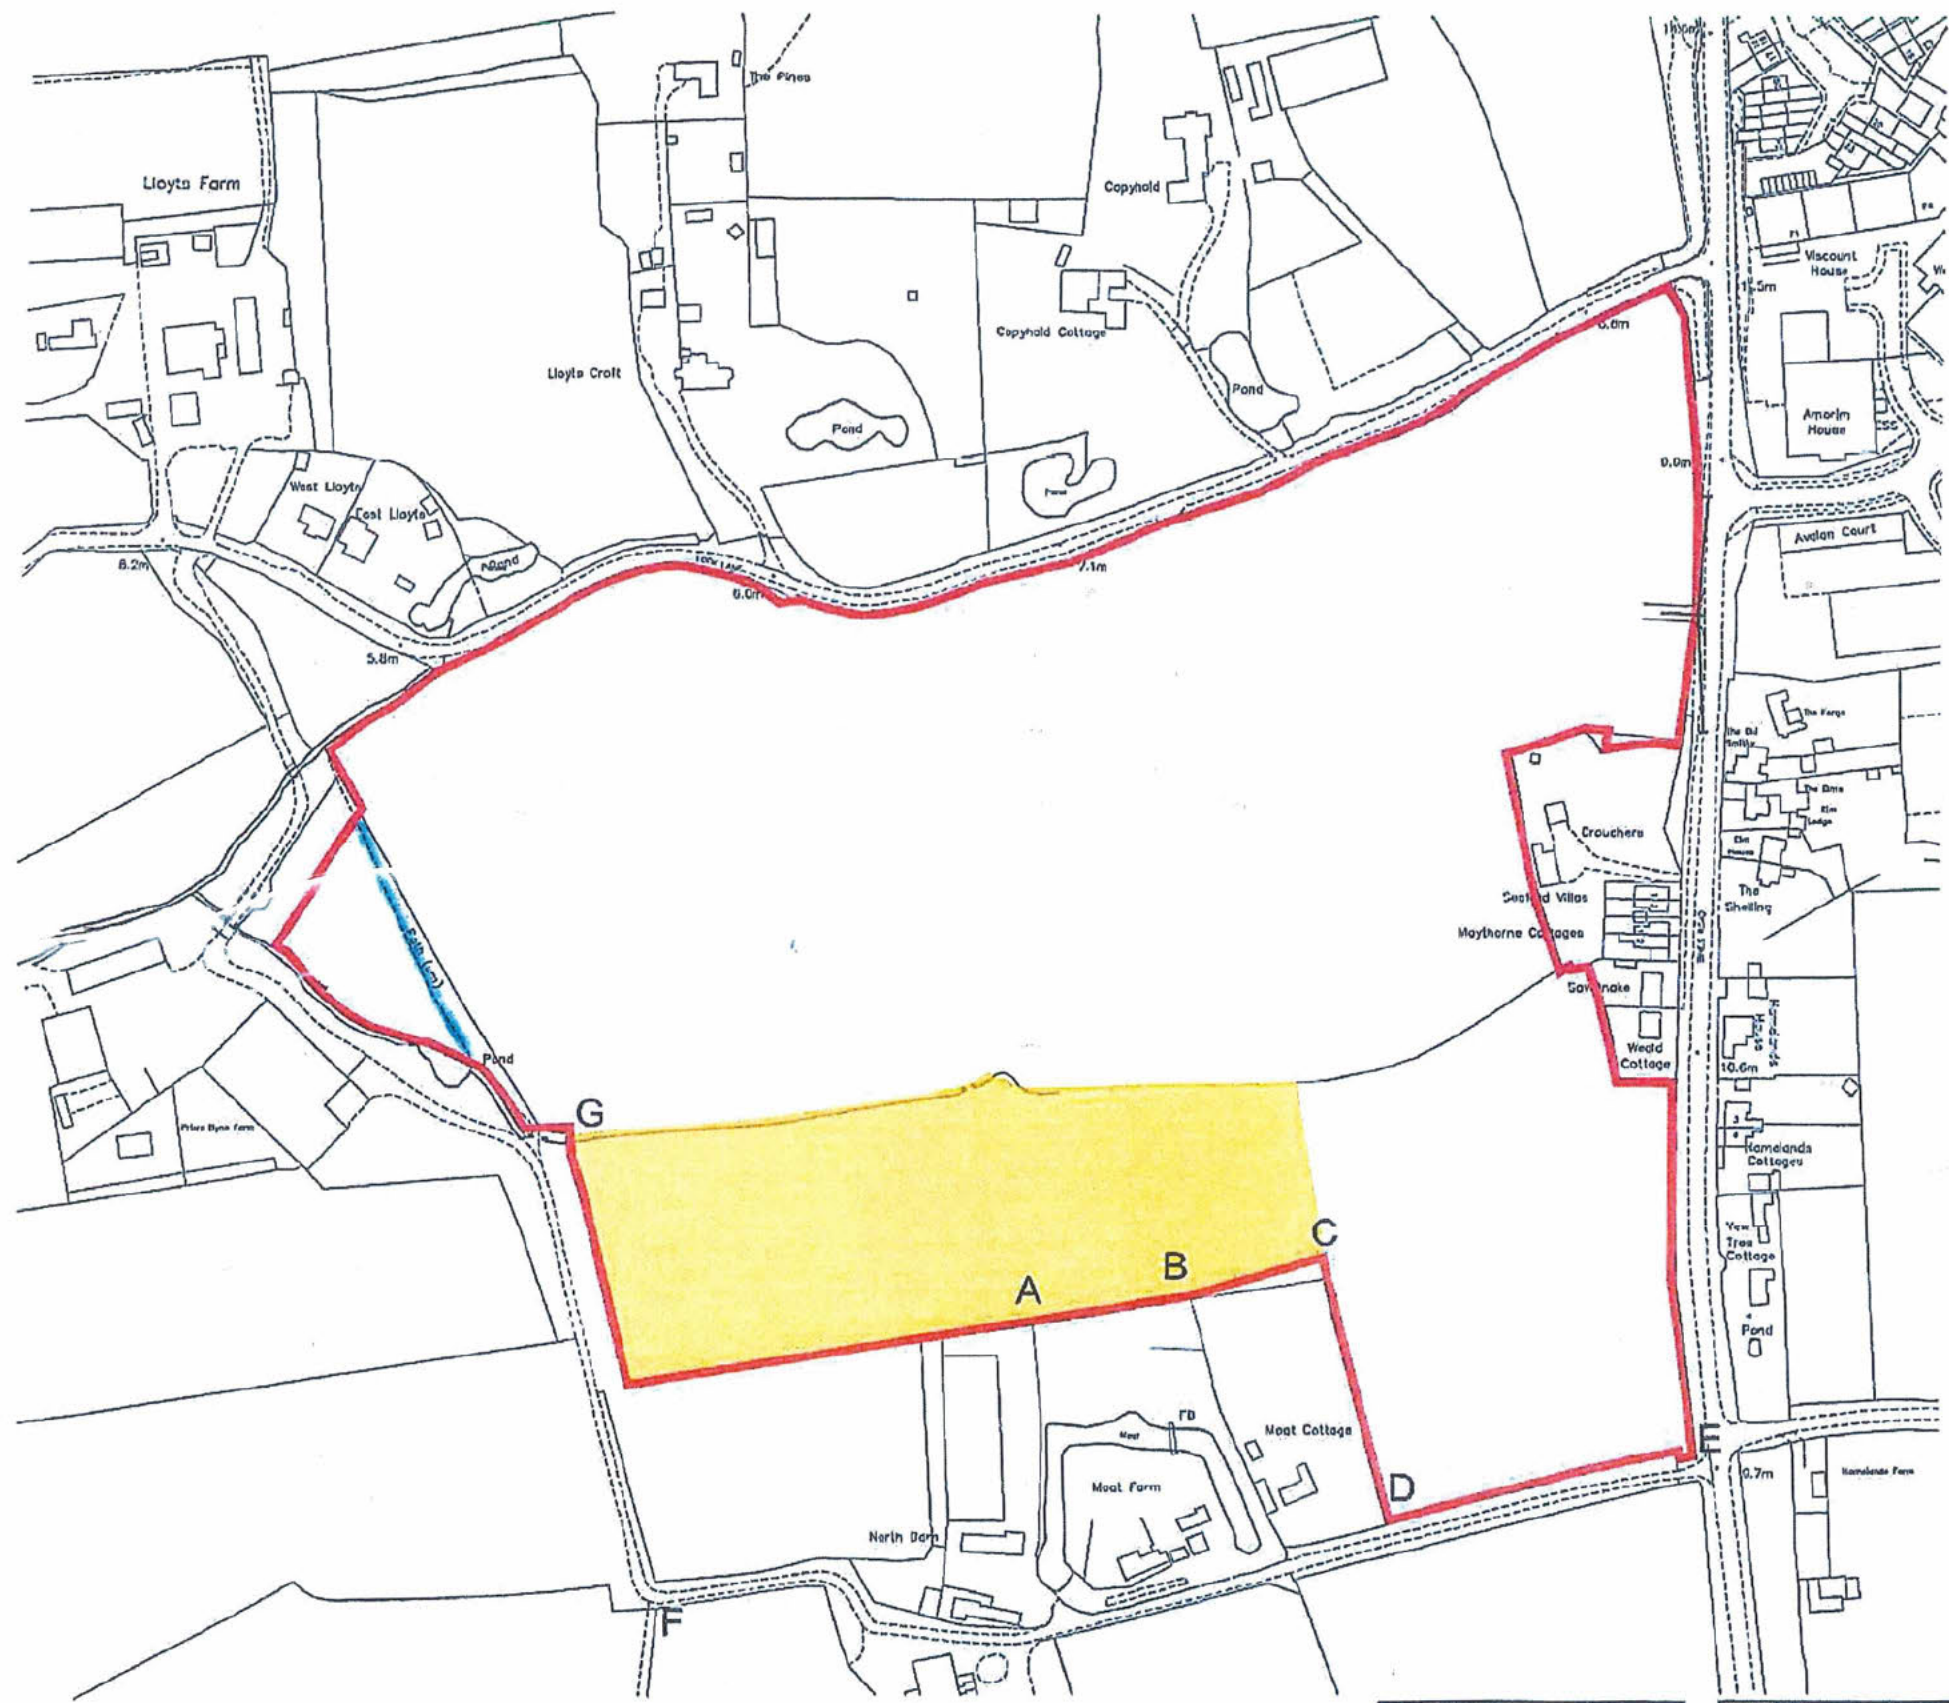


CDM 2015 Health & Safety Information:
This information relates only to 'significant hazards' identified on this drawing and is to be read in conjunction with the Designer's Hazard Register.

 

Client's name Croudace	Drawing title Site Plan
Scale 1:2500 @ A3	Scale bar 0 25 50 75 100 metres

Drawn	Checked	Date
GP	KE	21.05.21
Job No	Drawing No	Rev
7034	SK04	D
PRELIMINARY		

Rev	Date	Description	By	Chk
D	14.02.21	Adjusted to Client's requirements	KE	AK
C	09.06.21	Approved by market surveyors	JW	KE
B	04.05.21	Final plan approved by market surveyors	JW	KE
A	24.05.21	Approved by market surveyors	GP	KE

ECE Architecture
 71 Great Suffolk Street
 London, EC1 0DL
 T 0207 624 2772 C 0207 624 2773
 E info@ecearchitects.com
 Website: www.ecearchitects.com
 T 0100 341777 E 0100 341777
 Bristol
 Wrentham, Colyton Tower
 Colyton, Devon, T32 4PP
 T 0117 231 5114 E info@colytontower.com

© CCC Architects Limited. All dimensions to be scaled from drawing except for the purposes of plotting applications. The contractor shall check all dimensions on site. It is the contractor's responsibility to ensure compliance with Building Regulations.