


Northchapel Limited - Section 31(6) Submission

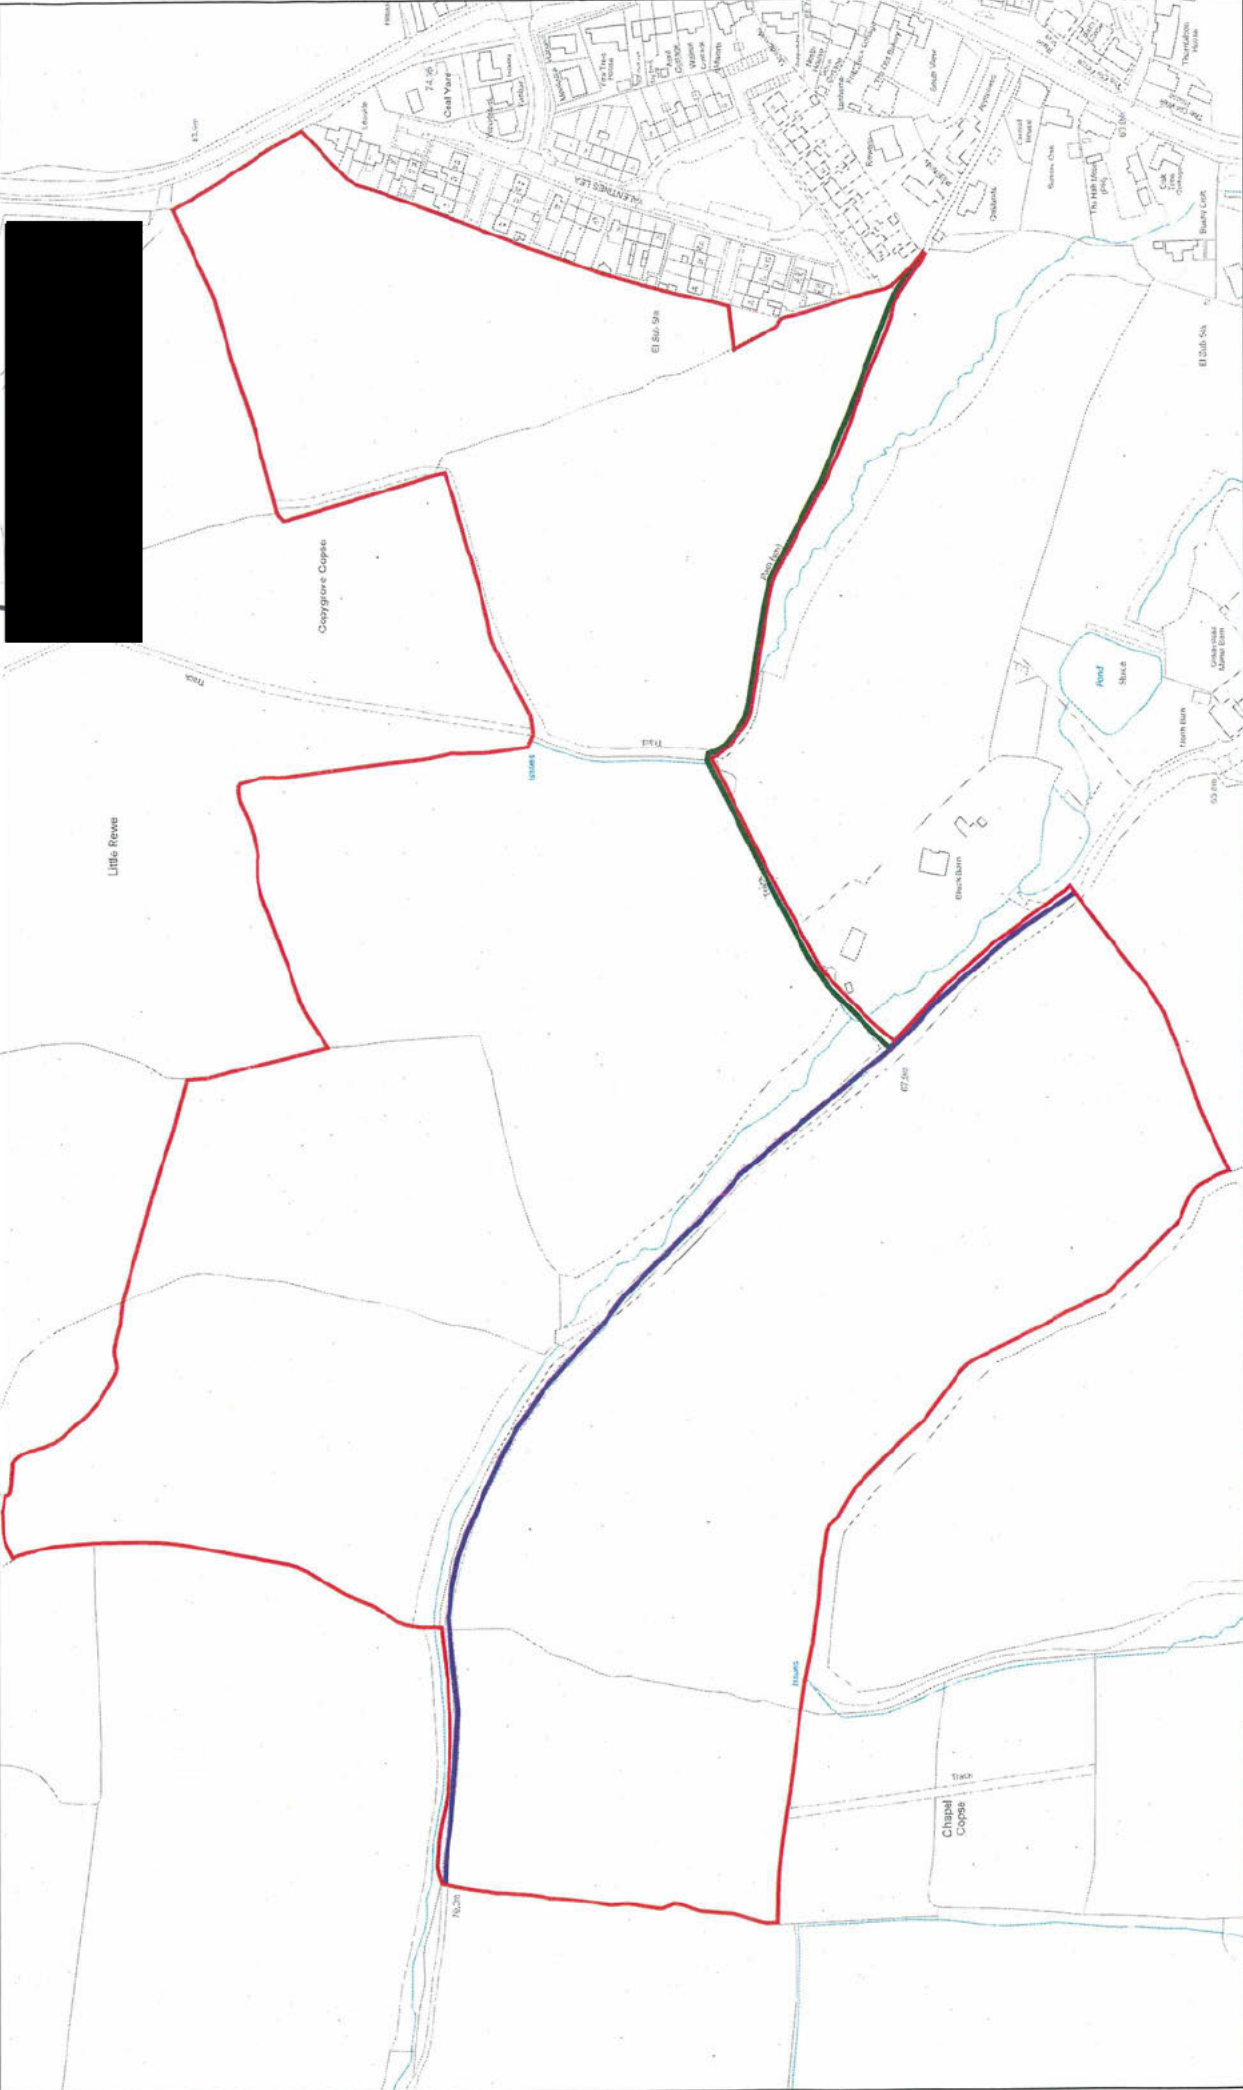

Public bridleway  
Public footpath



**Knight Frank LLP**  
Mapping Consultancy  
2 Lower Woodspen Court,  
Lambourne Road,  
Newbury RG20 8BL  
(t) 01488 688608  
(e) mapping@knightfrank.com



**Knight Frank Limited -  
Section 31(6) Submission**

Date: 24-01-23 CW 1:2500 @ A3  
Title: Northchapel Limited - Section 31(6) Submission  
This Plan is published for guidance only, and although it is believed to be correct its accuracy is not guaranteed, nor is it intended to form part of any contract. © Crown copyright and database right 2023. Licence No. 100021721