


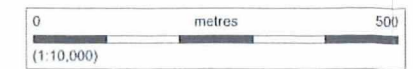
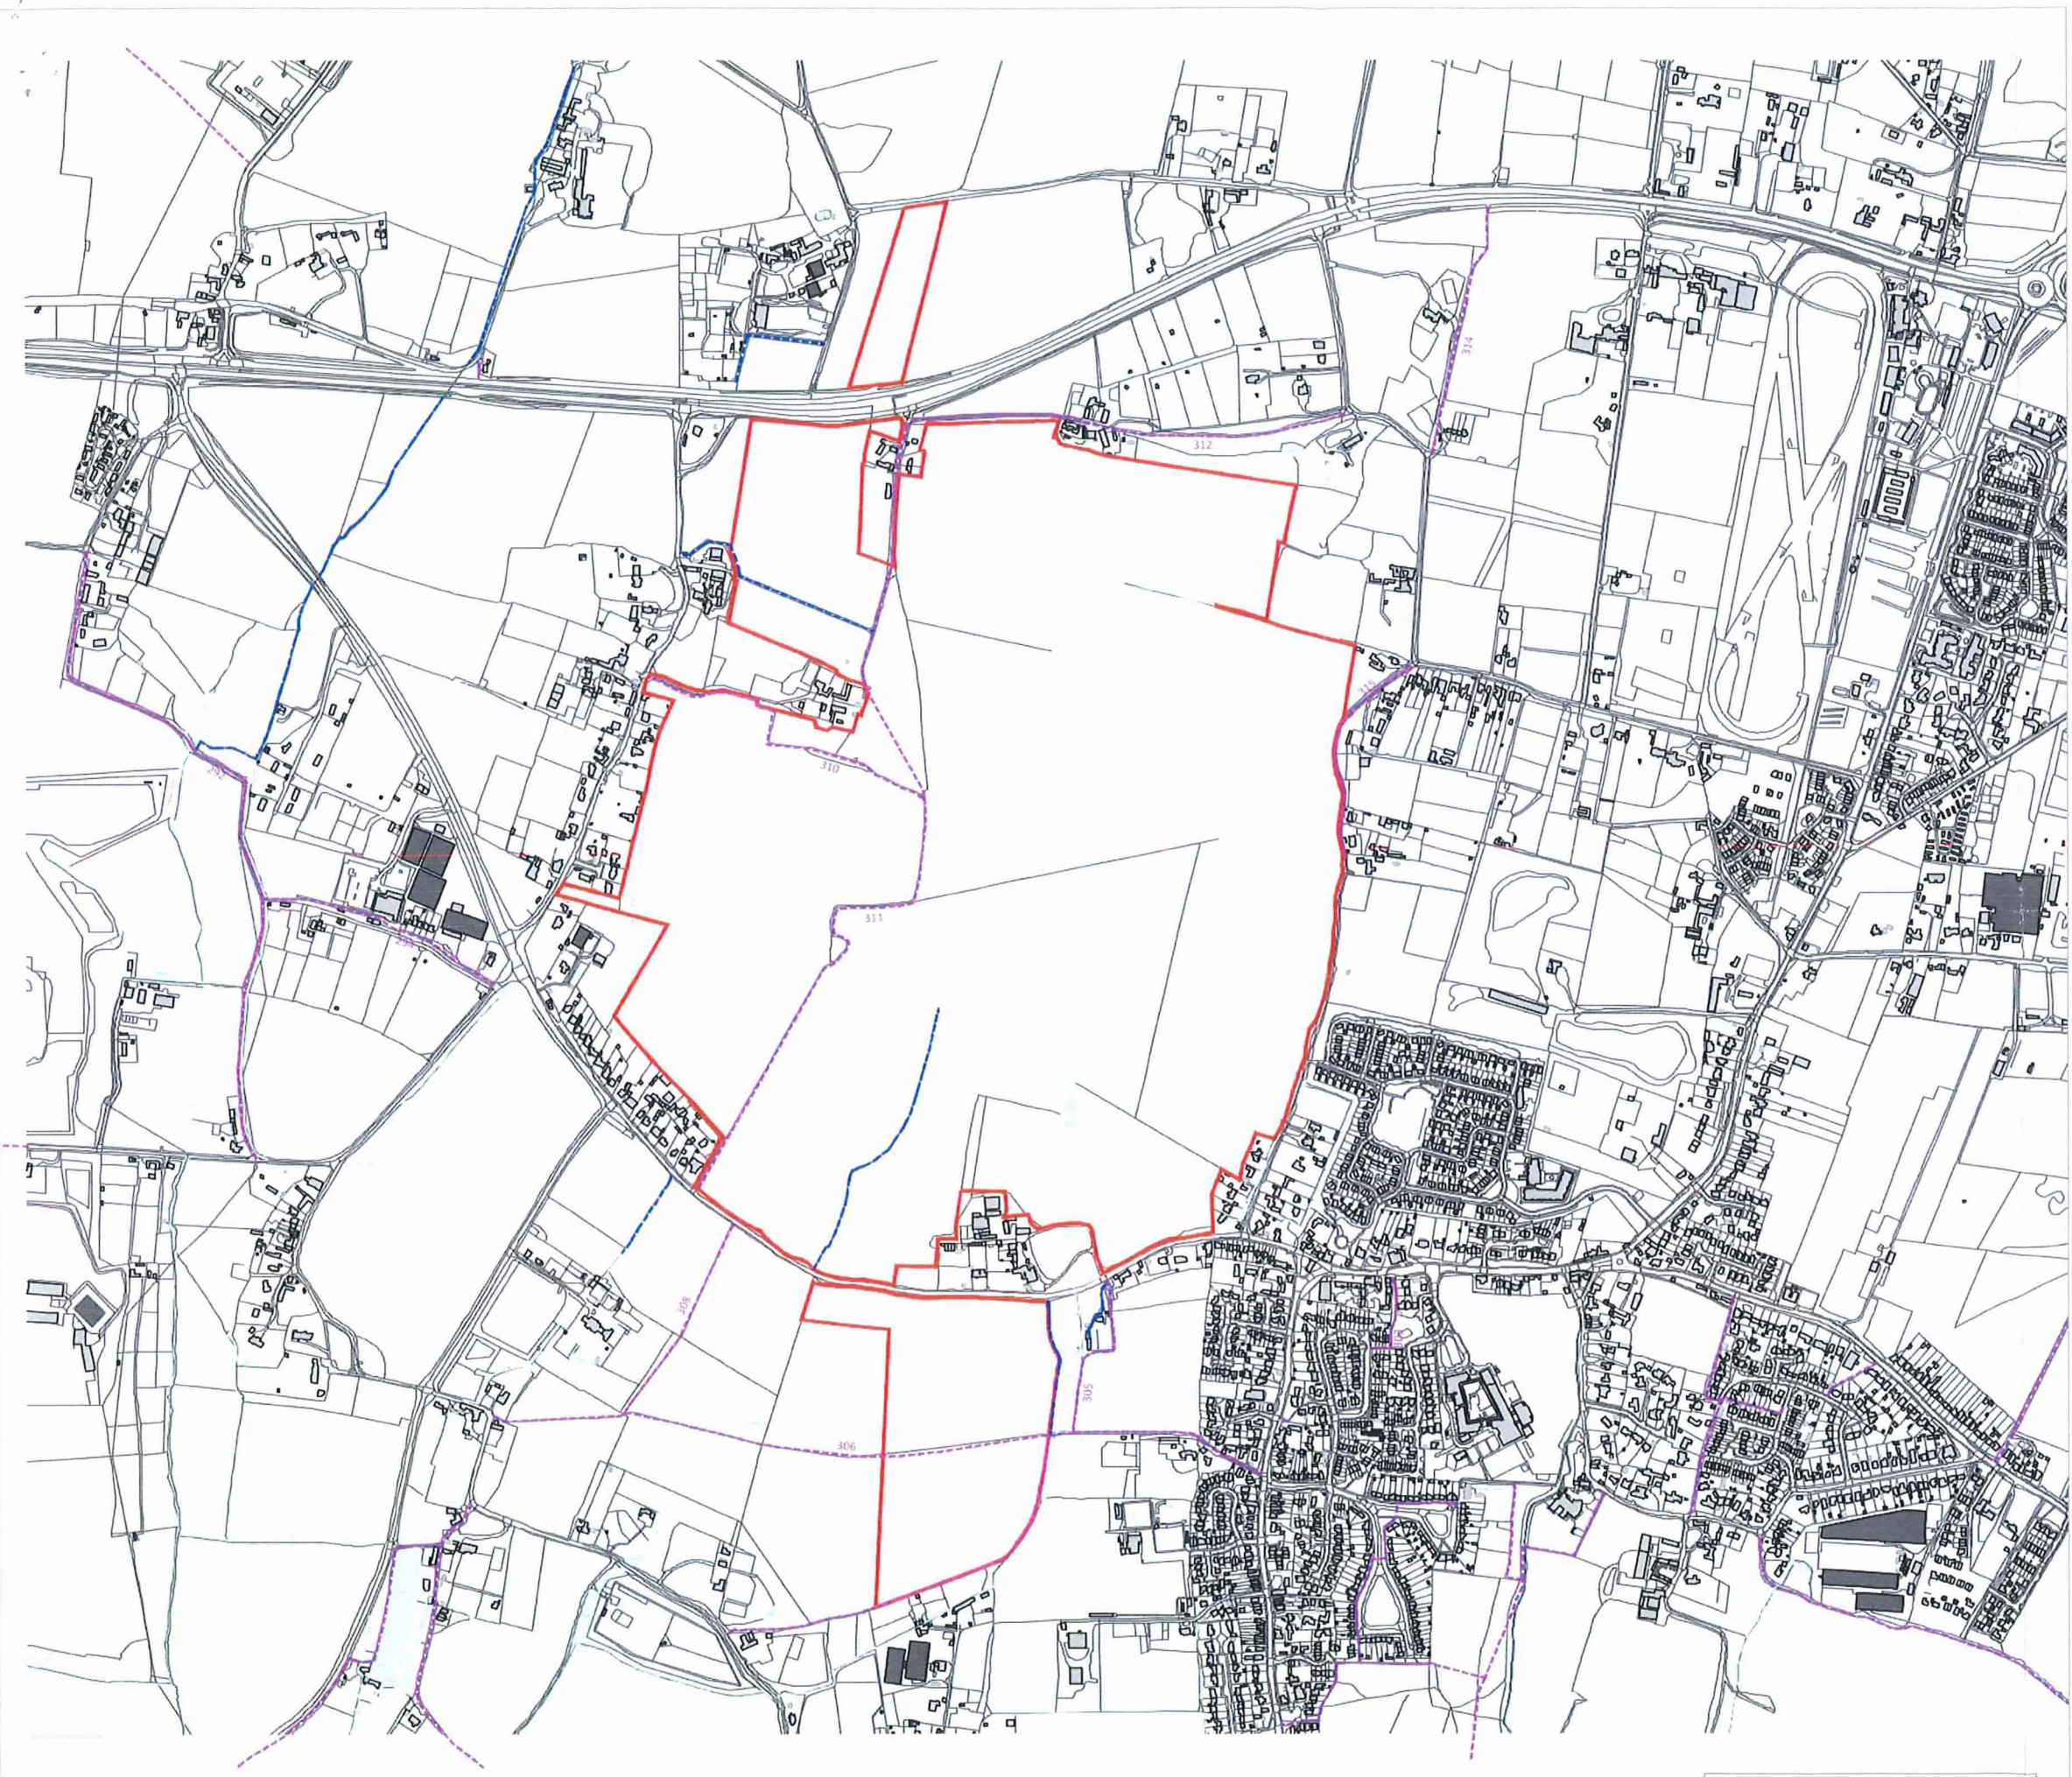




-  Site boundary
-  Public right of way
-  Track



Project
Norton Grange Garden Village

Drawing Title
Track and PROW

Date	Scale	Drawn by	Check by
09/12/2024	1:10,000 at A3	CW	LA
Project No	Drawing No	Revision	
1440	010		