

WEST SUSSEX COUNTY COUNCIL

APPLICATION FOR DEFINITIVE MAP MODIFICATION ORDER

WILDLIFE AND COUNTRYSIDE ACT 1981

Definitive Map and Statement for: CHICHESTER

To: West Sussex County Council  
Legal Services  
County Hall  
Chichester  
West Sussex  
PO19 1RQ.

N.B. Please read the notes overleaf carefully before completing the form.

Note 1

APPLICANT(S)

Name MRS JULIE ROBINSON

Address BILSHAM MANOR  
BILSHAM LANE  
YAPTON  
WEST SUSSEX  
BN18 0JX

Email

Tel. No.

Note 2

Note 3  
Note

I hereby apply for an order under section 53(2) of the Wildlife and Countryside Act 1981 modifying the definitive map and statement for the Chichester area by the upgrade of Footpaths 166 to a Bridleway between points A. and B., and C. and D. on the Application Map and by the Upgrade of Footpath 165 to a Bridleway between points E. and F. on the Application Map. By the Addition of sections of bridleway between points. B. and C., D. and E. and F. and G. on the Application Map, within the parishes of Yapton, Climping and Middleton-on-Sea, West Sussex.

Note 5

as shown on the map accompanying this application.

Note 6

List of Documents: -

Applicant's Statement  
Application Map  
Transcript of ACM MD 2345 and Photograph of Court Roll  
Information about Heather Warne, Emeritus Archivist Arundel  
Castle  
Copy OS Map with Information Added by Applicant  
Photographs of Tithe Maps of Climping, Felpham, Middleton, Yapton  
OS Boundary Remark Books from TNA OS26/10600 & 10572  
Boundary Sketch Map from TNA OS27/5280

---

Dated ...18 October 2018

Signed .....

Form DMMO/A1


LITTLEHAMPTON CROSSBUSH CP

**APPLICATION MAP : EXTRACT FROM  
ORDNANCE SURVEY SCALE 1:25000**

**Key: Application Route Drawn in Red  
Sections A-B, C-D, E-F Upgrade to Bridleway  
Sections B-C, D-E, F-G Addition of Bridleway**

**[Redacted]** 18/10/18

**Copyright Designs and Patents Act 1988 Section 46  
This copy is made for the purpose of initiating a statutory  
enquiry and so does not infringe Copyright. Further  
copies should not be made.**

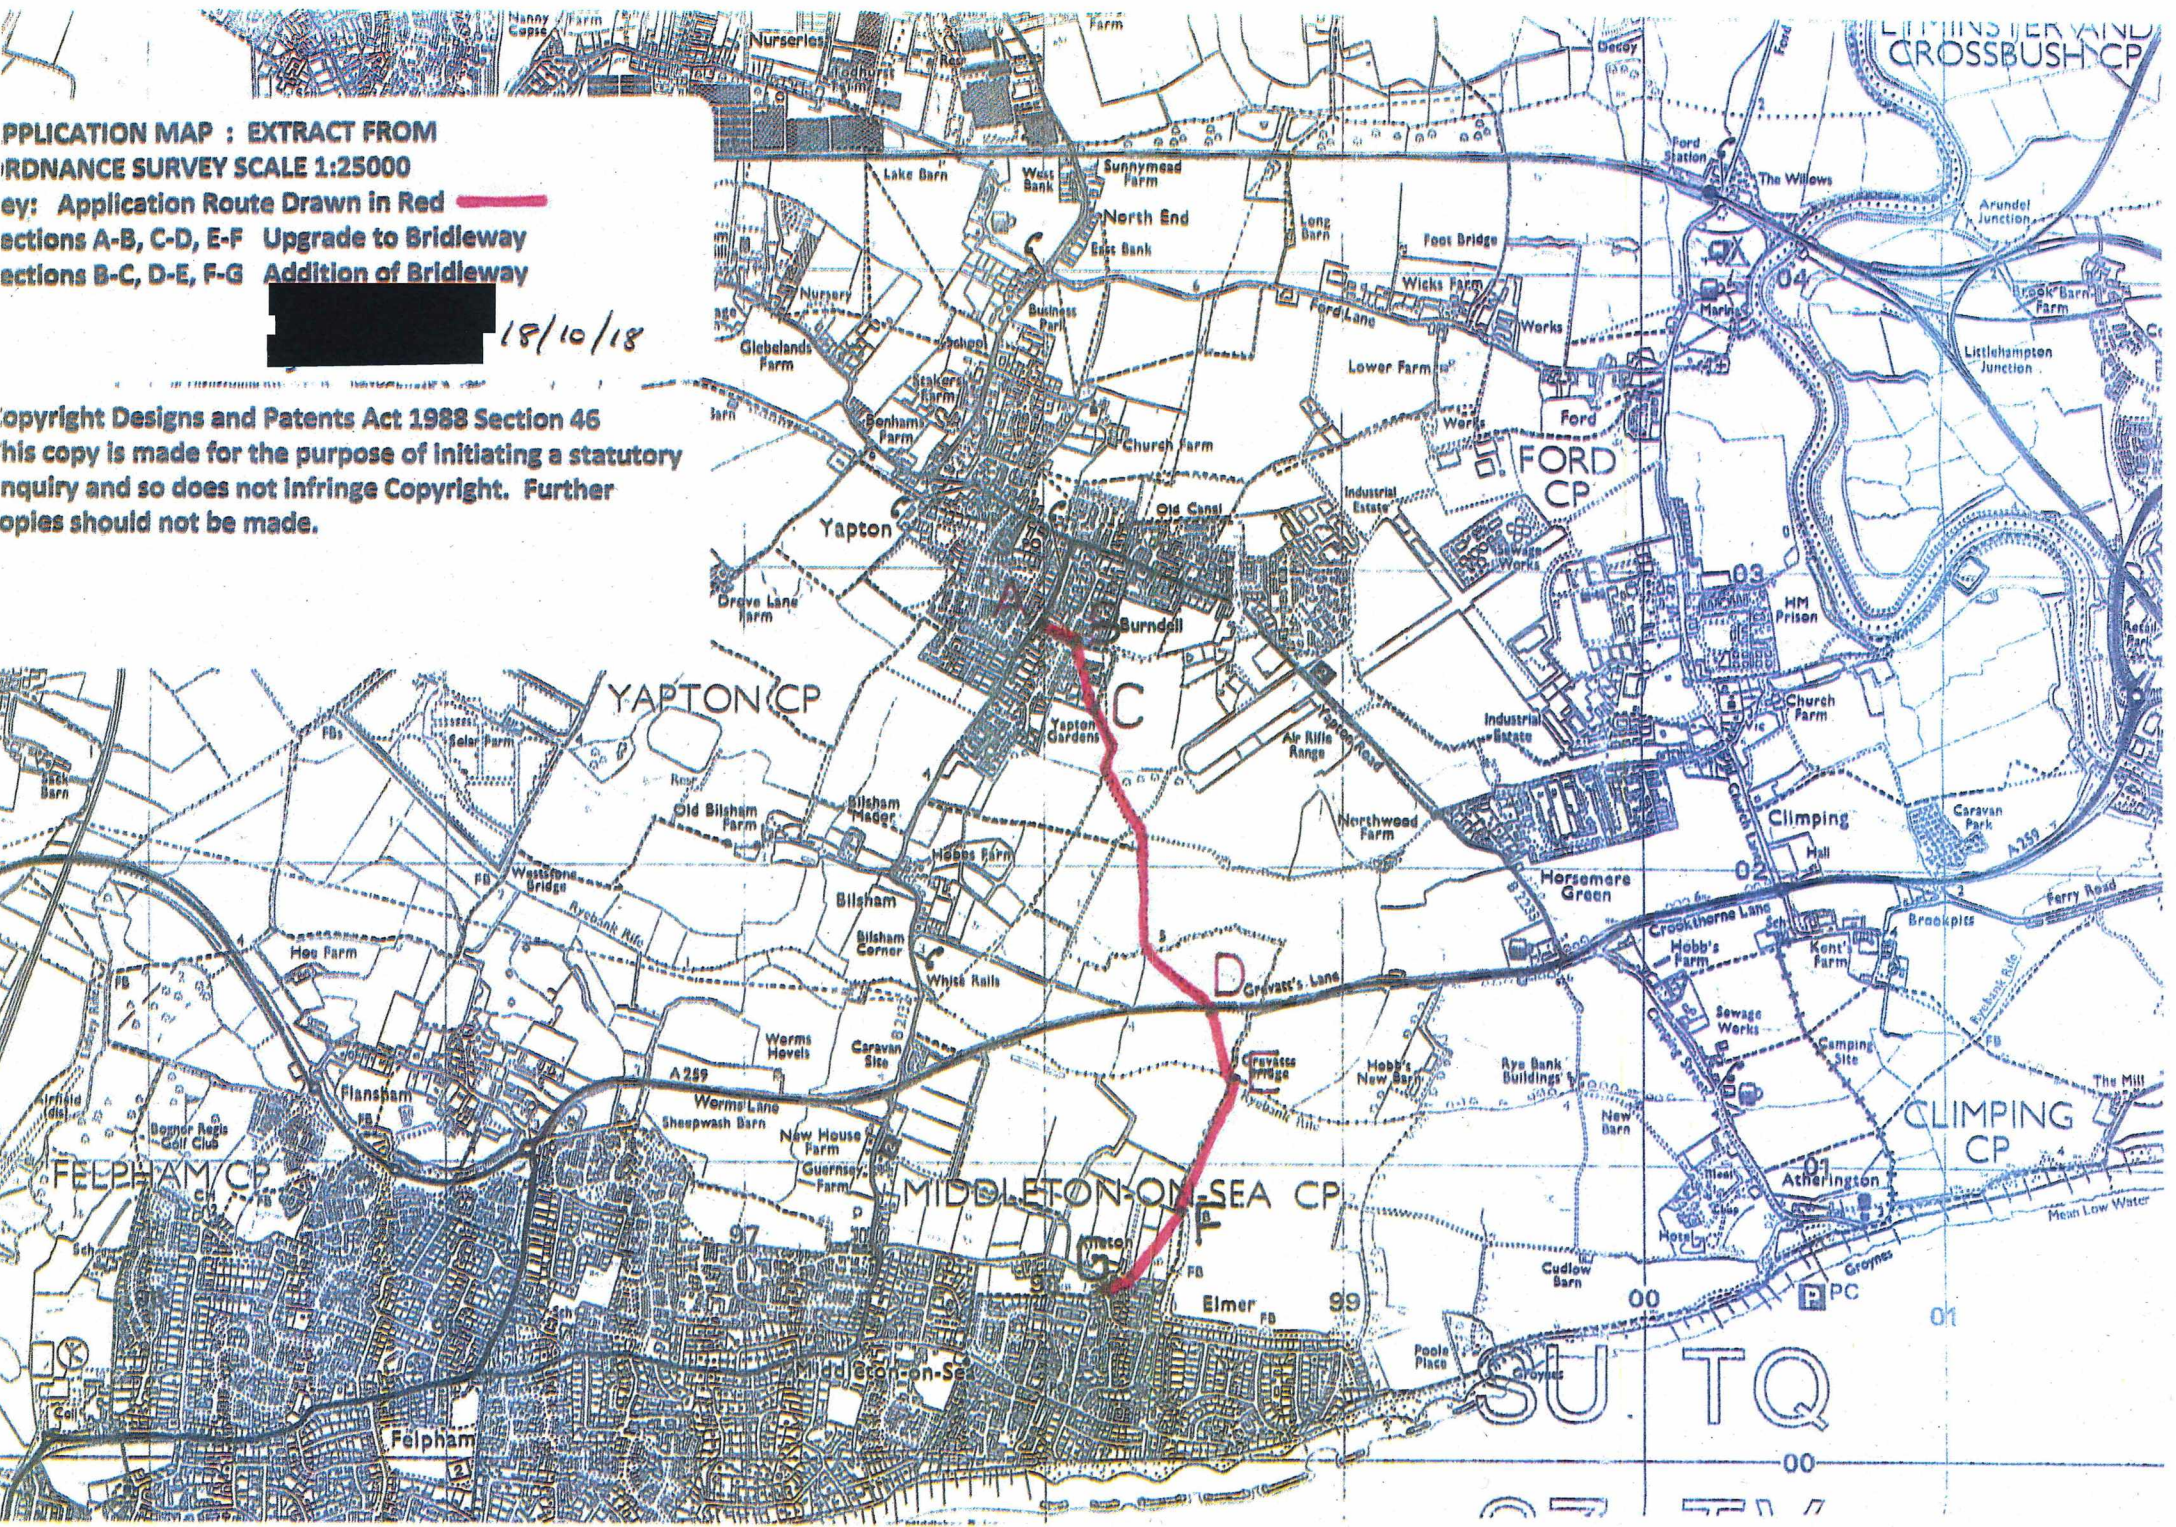

YAPTON CP

C

FORD CP

D

MIDDLETON-ON-SEA CP

CLIMPING CP

FELPHAM CP

SU TQ

00

